


PRÍLOHA č. 1



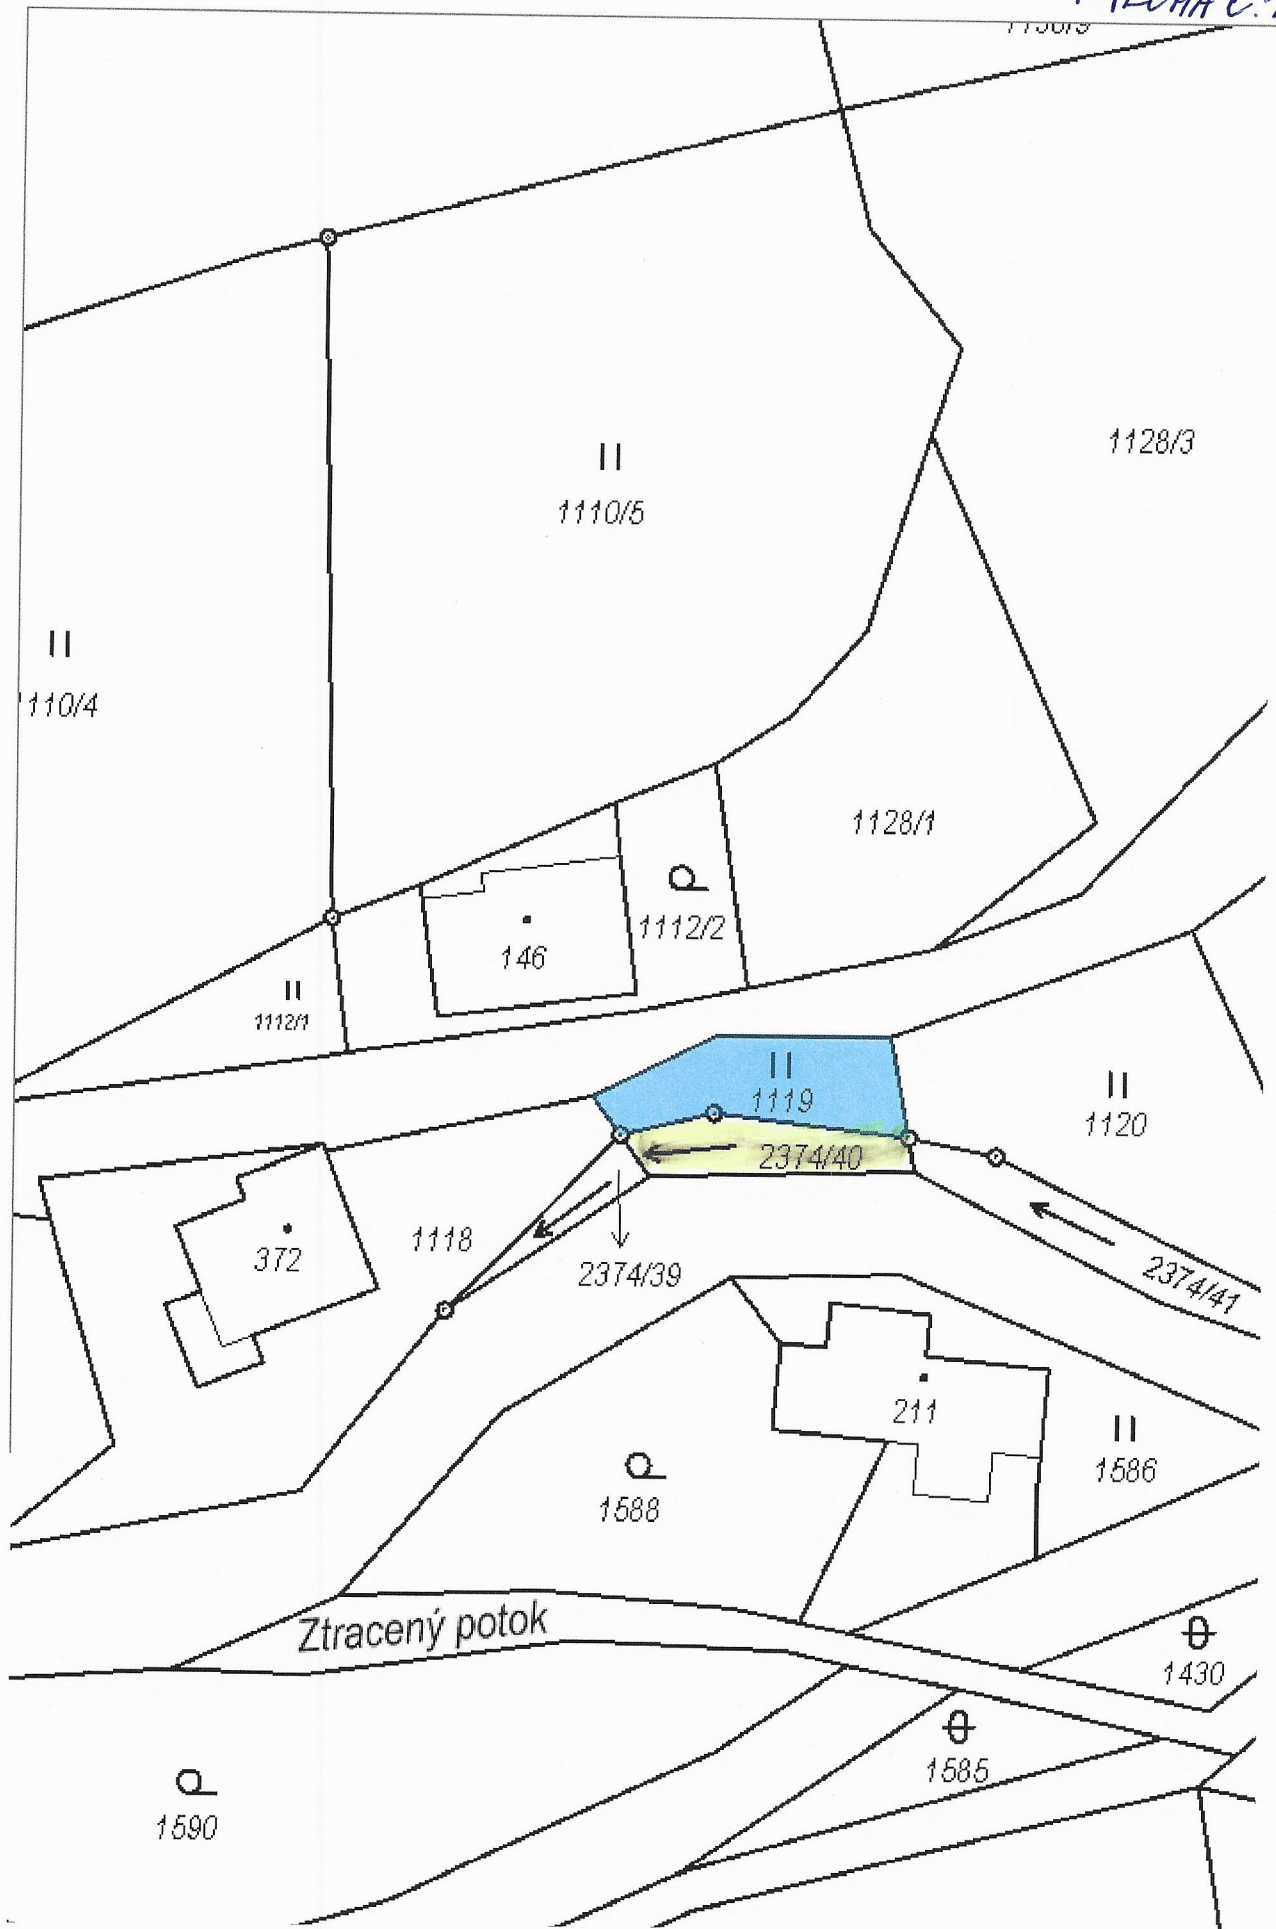

II  
1110/4

II  
111075

1128/3

1128/1

11122

II  
1122/1

II  
1120

II  
1119

2374/40

272

1118

2374/39

2374/A1

1588

II  
1586

Ztracený potok

⊕  
1430

⊕  
1535

⊕  
1590